
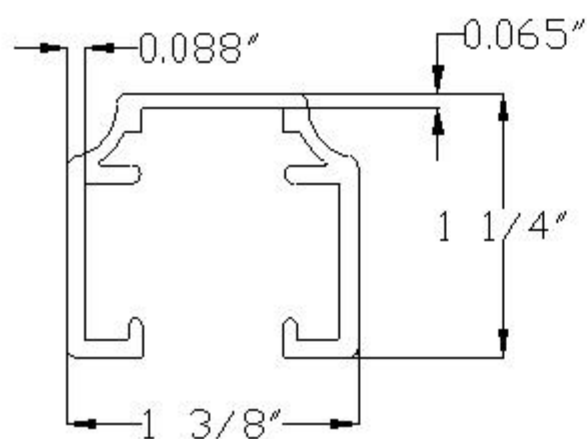


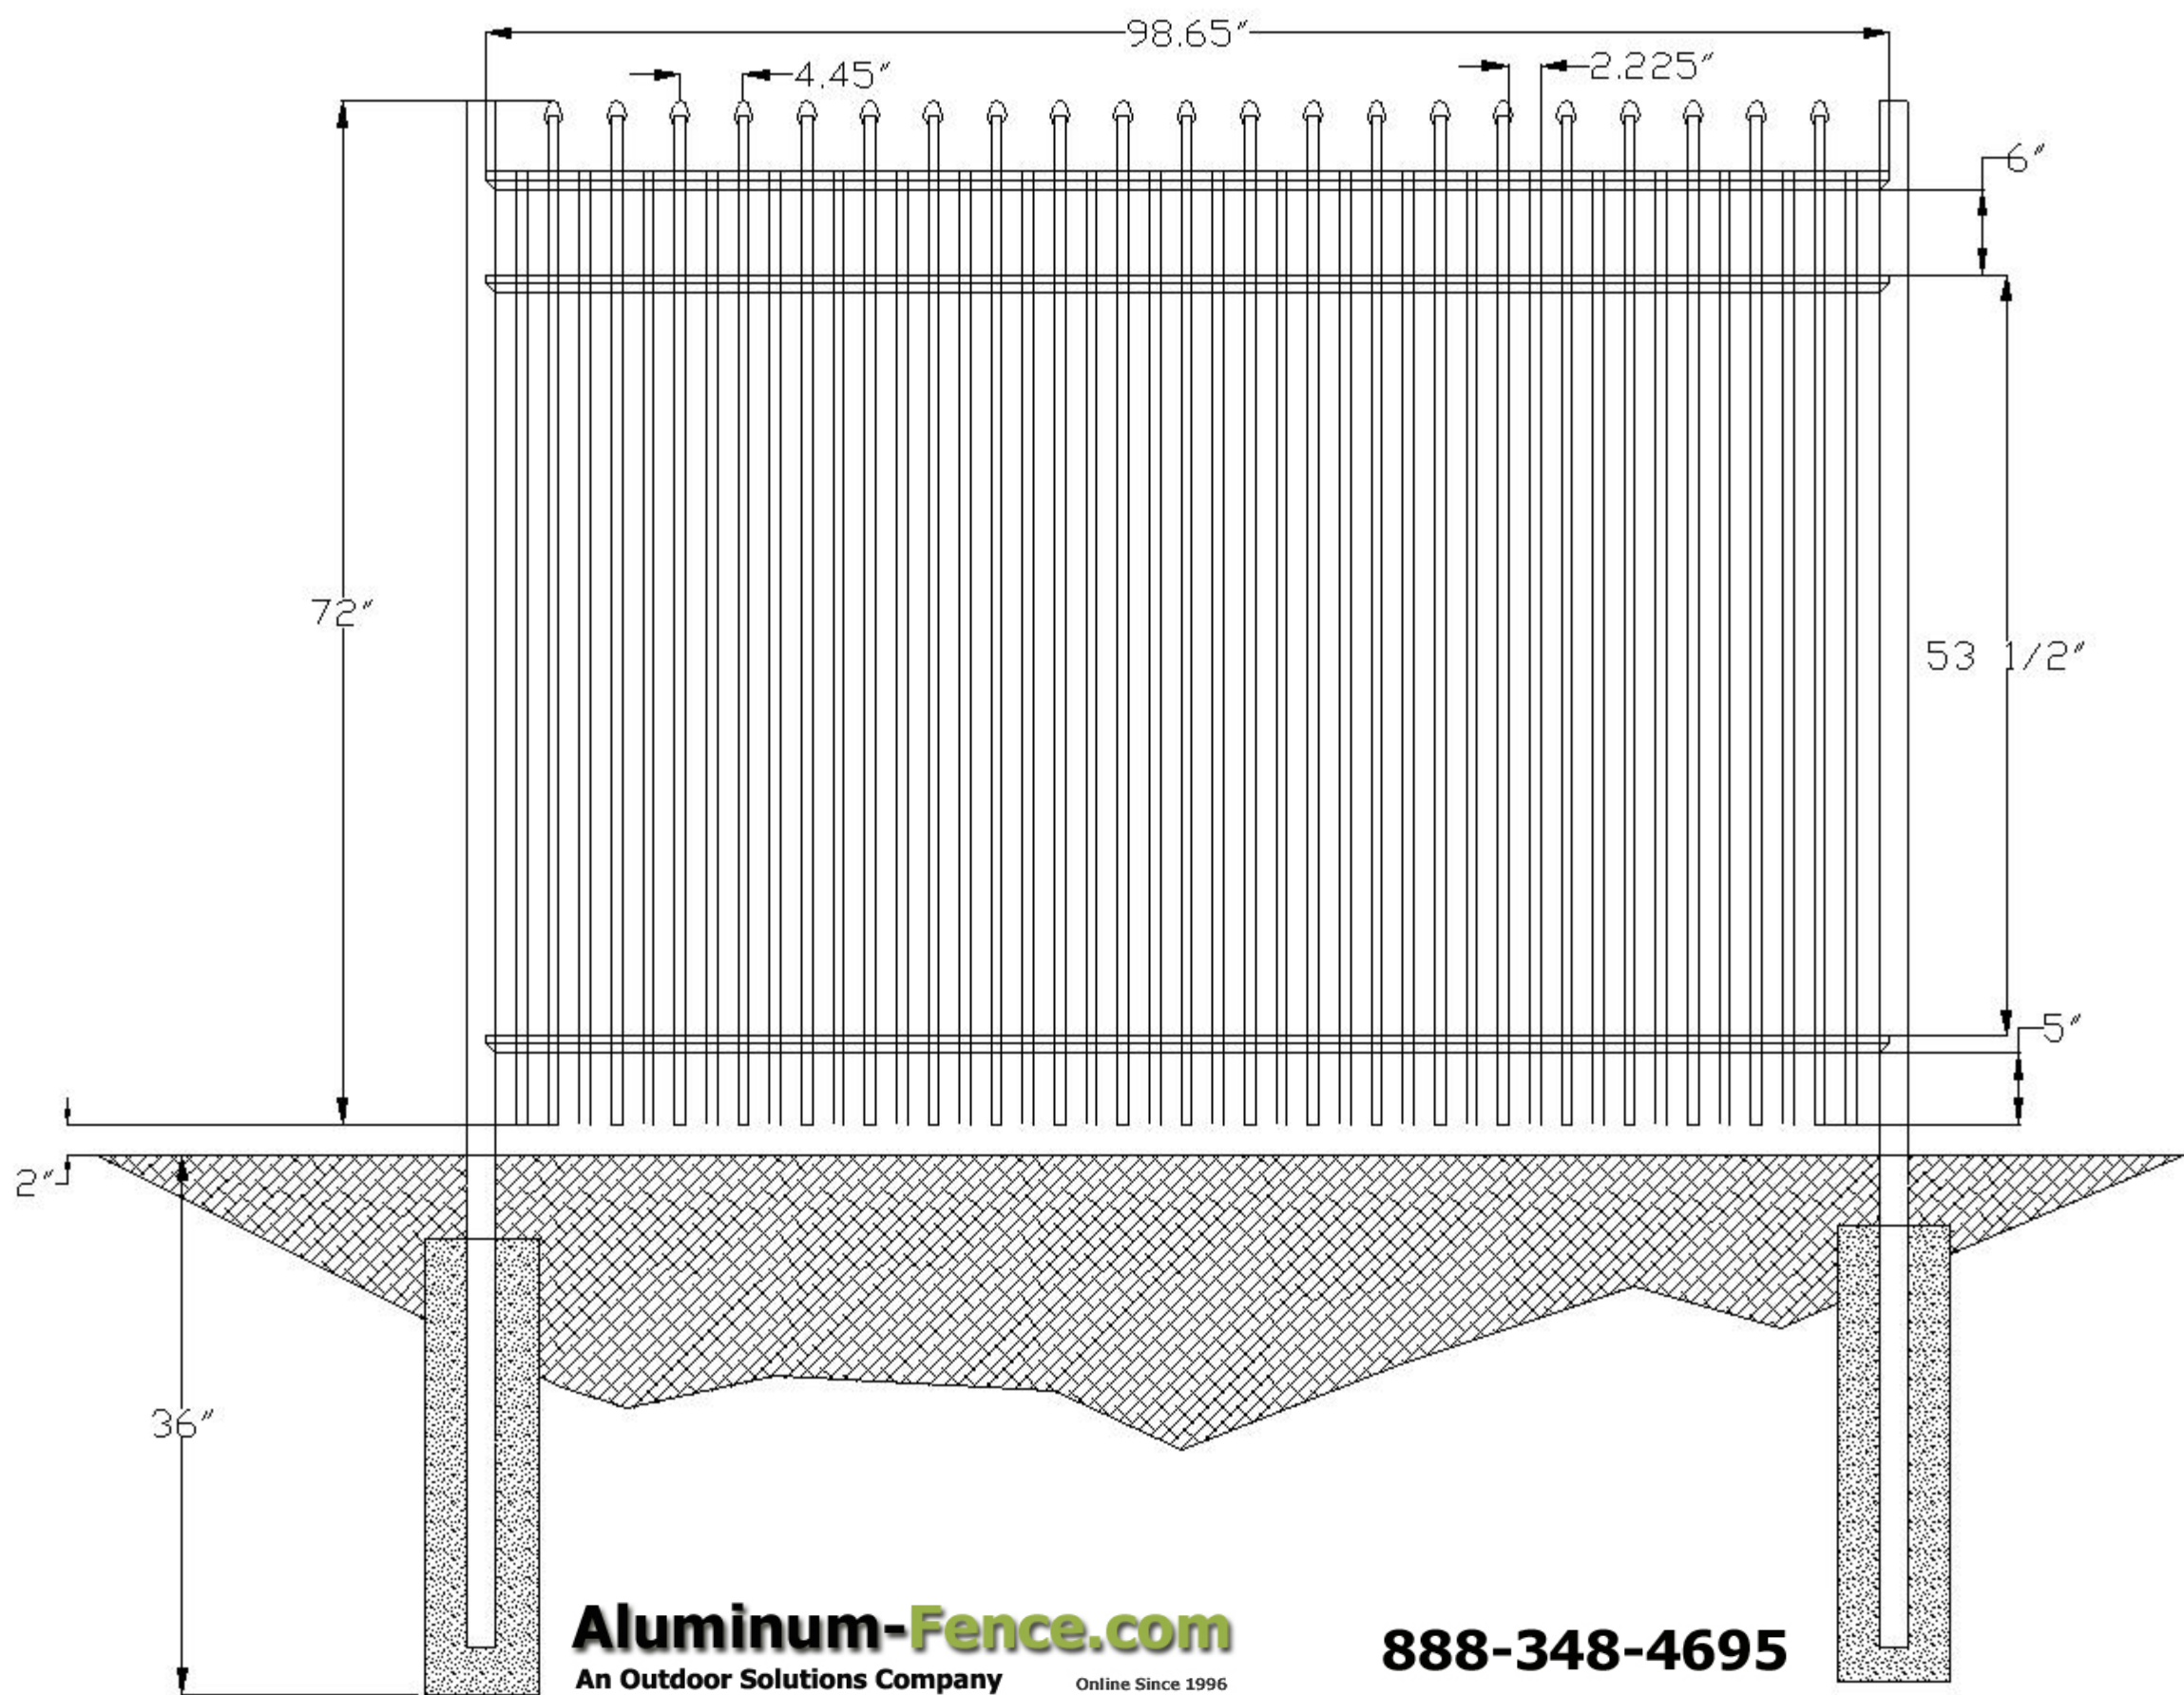

Standard Fence Heights: 72"

Pickets	3/4" sq.x.0.055" Thickness	
Rails	Topwalls	1 3/8"x0.065" Thickness
	Sidewalls	1 1/4"x0.088" Thickness
Posts	2" sq.x.0.125" Thickness	
	2" sq.x.0.080" Thickness	

**ONGUARD
FENCE SYSTEMS**

Commercial Kinglet 72" 3 Rail Panel