



## 888-348-4695

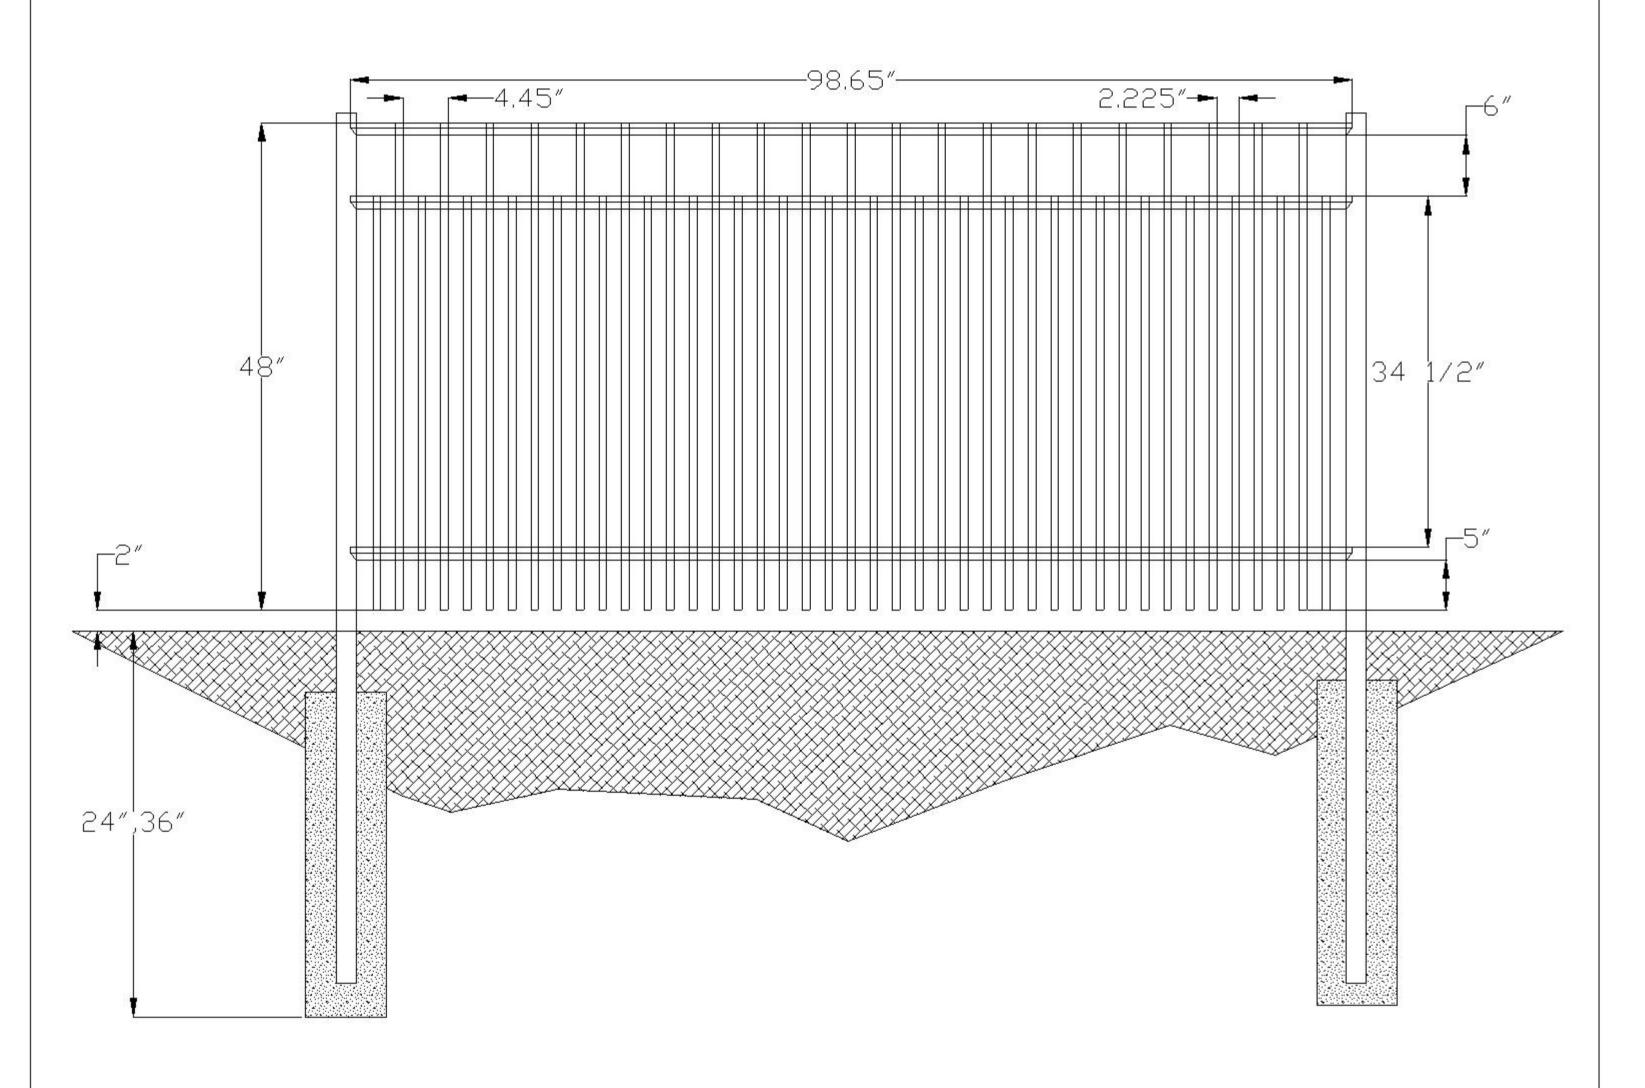

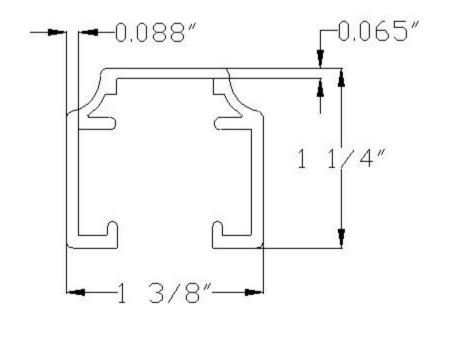

Standard	Fence	Heights:
48"		7

Pickets		3/4" sq.x.0.055" Thickness
Rails	Topwalls	1 3/8"x0.065" Thickness
	Sidewalls	1 1/4"x0.088" Thickness
osts		2" sq.x.0.125" Thickness
		2" sq.x.0.080" Thickness

## ONGUARD FENCE SYSTEMS

Commercial Bunting 48" 3 Rail Panel