


Playground Spacing Available in Residential Commercial & Industrial Grades

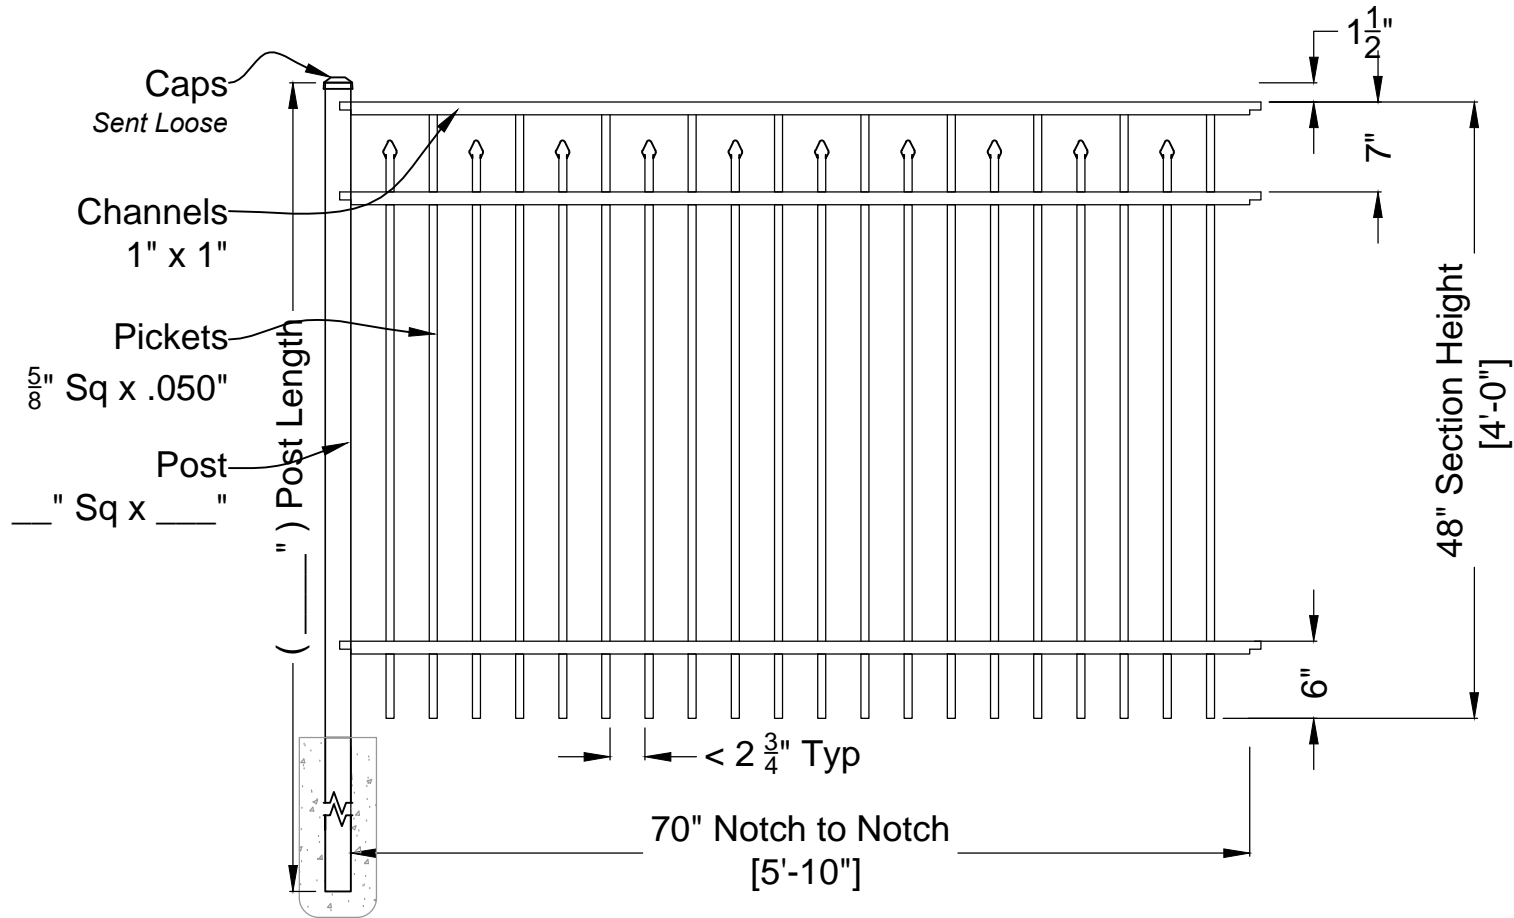

303 SELECT RESIDENTIAL
Fence Section

Item #: PG303S7248R

Checked By: _____

Drawn By: _____

Quote / MST #: CAD Resource

Drawn Date: 6-Apr-18

NOTICE:
All drawings, specifications and copies thereof are instruments of service only and remain the property of these clients. The reproduction or unauthorized use of these documents on any other project without written permission from IDEAL ALUMINUM PRODUCTS is strictly prohibited. This design is protected by federal copyright laws.



DO NOT SCALE DRAWING:
FOR DIMENSIONS NOT SHOWN
CONTACT PLAN COORDINATOR FOR
CLARIFICATION

COPYRIGHT 2013
Ideal Aluminum Products

DRAWING NOTES:

Customer Signature: _____