


### Playground Spacing Available in Residential Commercial & Industrial Grades

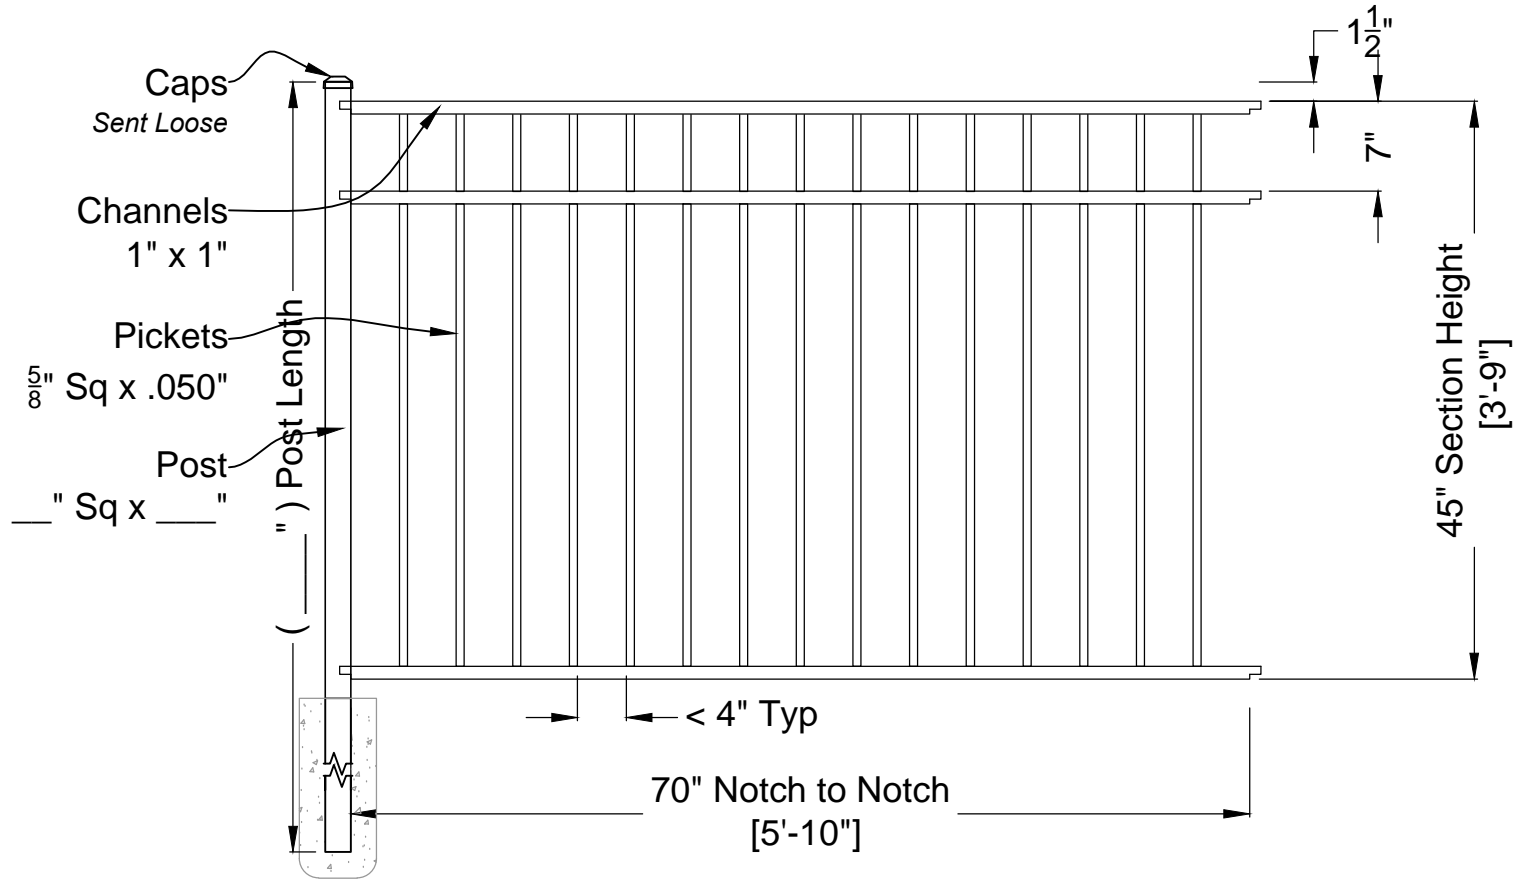

300M SELECT RESIDENTIAL  
Fence Section

Item #: 300SM7245R

NOTICE:  
All drawings, specifications and copies thereof are instruments of service only and remain the property of these clients. The reproduction or unauthorized use of these documents on any other project without written permission from IDEAL ALUMINUM PRODUCTS is strictly prohibited. This design is protected by federal copyright laws.



DO NOT SCALE DRAWING:  
FOR DIMENSIONS NOT SHOWN  
CONTACT PLAN COORDINATOR FOR  
CLARIFICATION

COPYRIGHT 2013  
Ideal Aluminum Products

DRAWING NOTES:

Checked By:

Quote / MST #: CAD Resource

3200 Parker Drive Phone: 904.417.6400

Customer Signature: \_\_\_\_\_

Drawn By:

Drawn Date: 22-Sep-20

St Augustine, FL 32084 Fax: 877.226.4469