


Playground Spacing Available in Residential Commercial & Industrial Grades

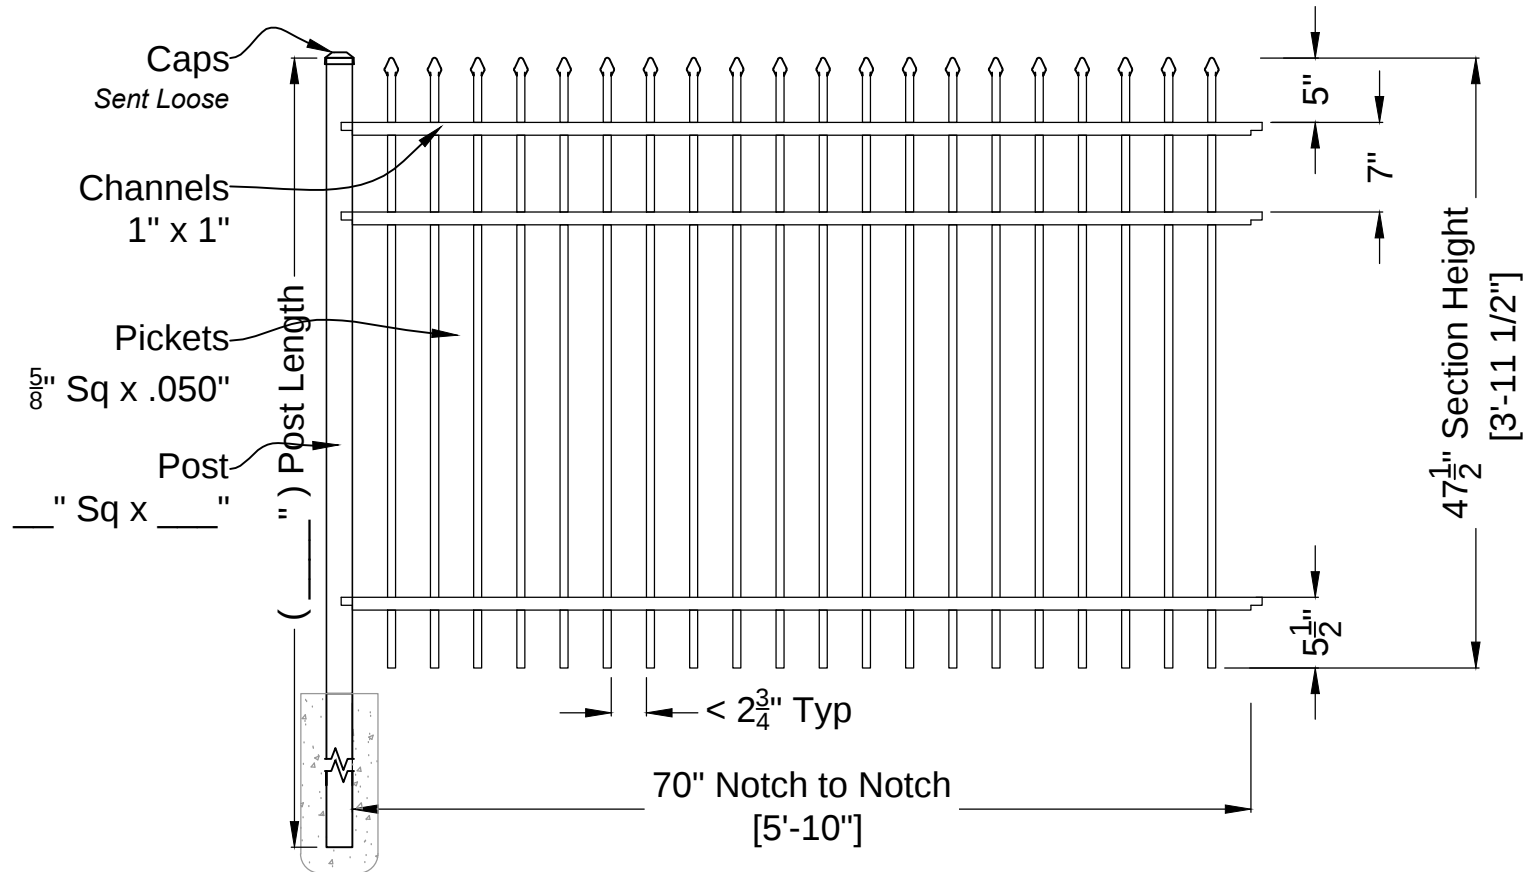

203 SELECT RESIDENTIAL Fence Section

Item #: PG203S7248R

NOTICE:
All drawings, specifications and copies thereof are instruments of service only and remain the property of these clients. The reproduction or unauthorized use of these documents on any other project without written permission from IDEAL ALUMINUM PRODUCTS is strictly prohibited. This design is protected by federal copyright laws.



DO NOT SCALE DRAWING:
FOR DIMENSIONS NOT SHOWN
CONTACT PLAN COORDINATOR FOR
CLARIFICATION

COPYRIGHT 2013
Ideal Aluminum Products

DRAWING NOTES:

Checked By: _____

Drawn By: _____

Quote / MST #: CAD Resource

Drawn Date: 22-Aug-18

3200 Parker Drive Phone: 904.417.6400
St Augustine, FL 32084 Fax: 877.226.4469

Customer Signature: _____