
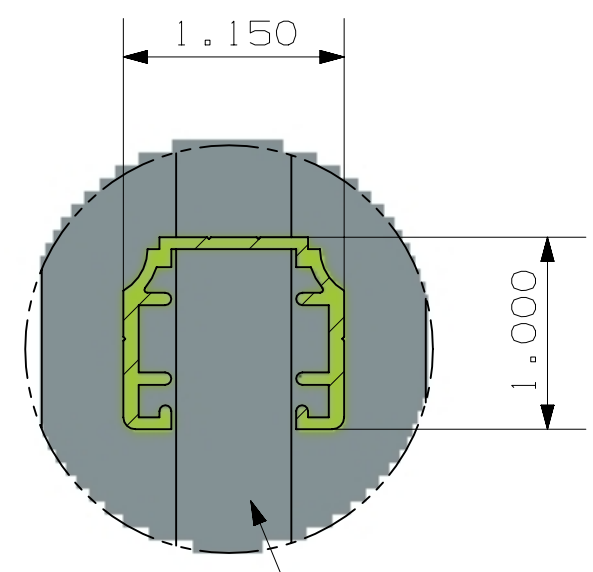


TOLERANCE	TAPE MEASURE ±1/16"	CALIPER ±.010"	DRAWING APPROVED	BOM ENTERED	ALLOY
OVERRIDDEN					COMMENTS


REV	NOTES

Aluminum-Fence.com
 An Outdoor Solutions Company Online Since 1996

888-348-4695

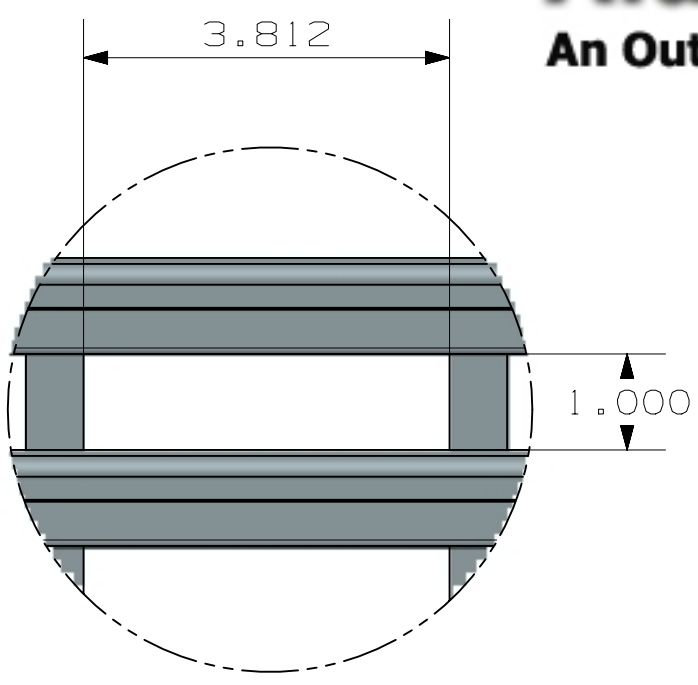

5/8" X 5/8" RESIDENTIAL PICKET

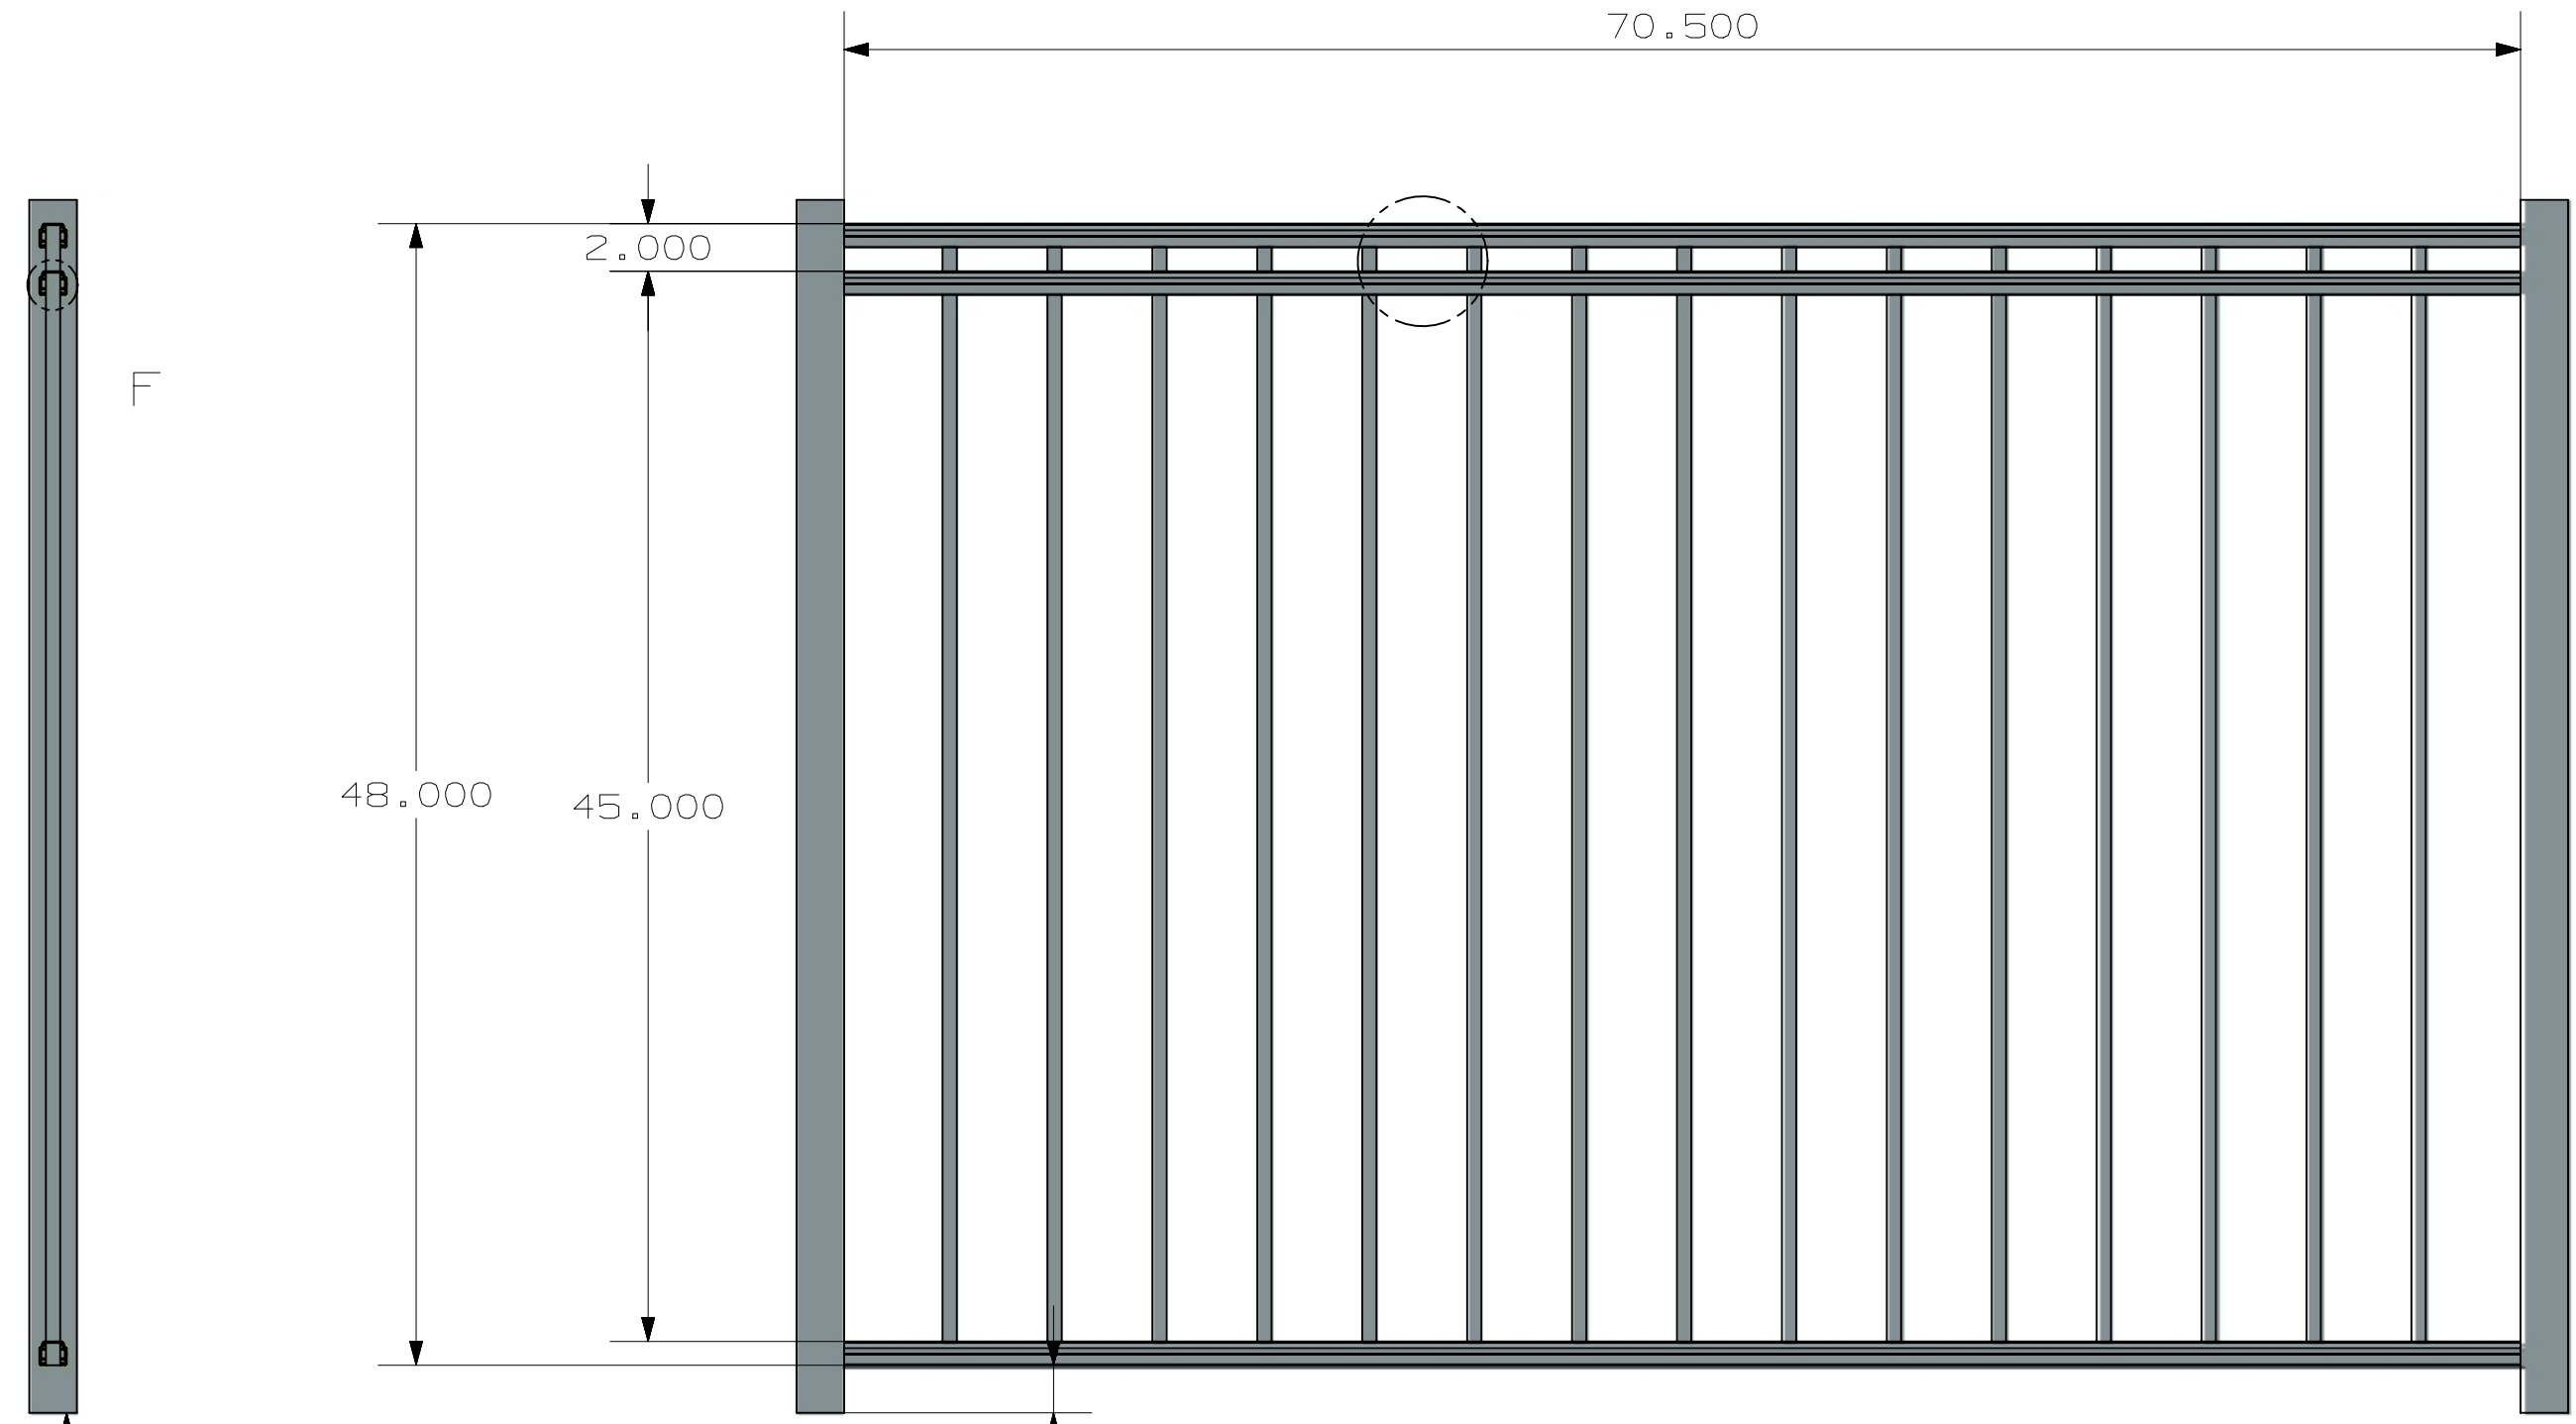

- POST OPTIONS
 2" x 2" x .060" WALL
 2" x 2" x .080" WALL
 2" x 2" x .125" WALL
 2 1/2" x 2 1/2" x .100" WALL

INSIDE OF POST WIDTH	
NOMINAL	ACTUAL
5'	61.6875"
6'	70.5"
7'	83.875"

ULTRA ALUMINUM MANUFACTURING, INC
 2124 GRAND COMMERCE DR. HOWELL, MI 48855
 PHONE (800) 656-4420 FAX (800) 643-7426

	DATE	12-12-2023
	REV	1
	SHEET	1 OF 1

RESIDENTIAL
 UAB - 200 FLAT TOP
 FLUSH BOTTOM
 3 - RAIL

UAB-200 FLAT TOP FLUSH BOTTOM BOCA RESIDENTIAL 6X4 3 RAIL