
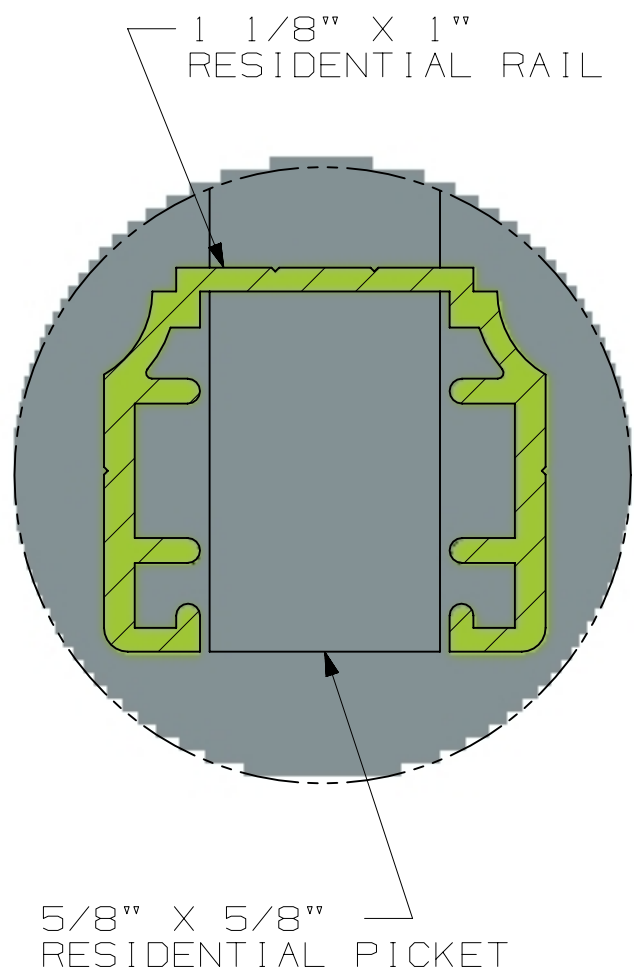
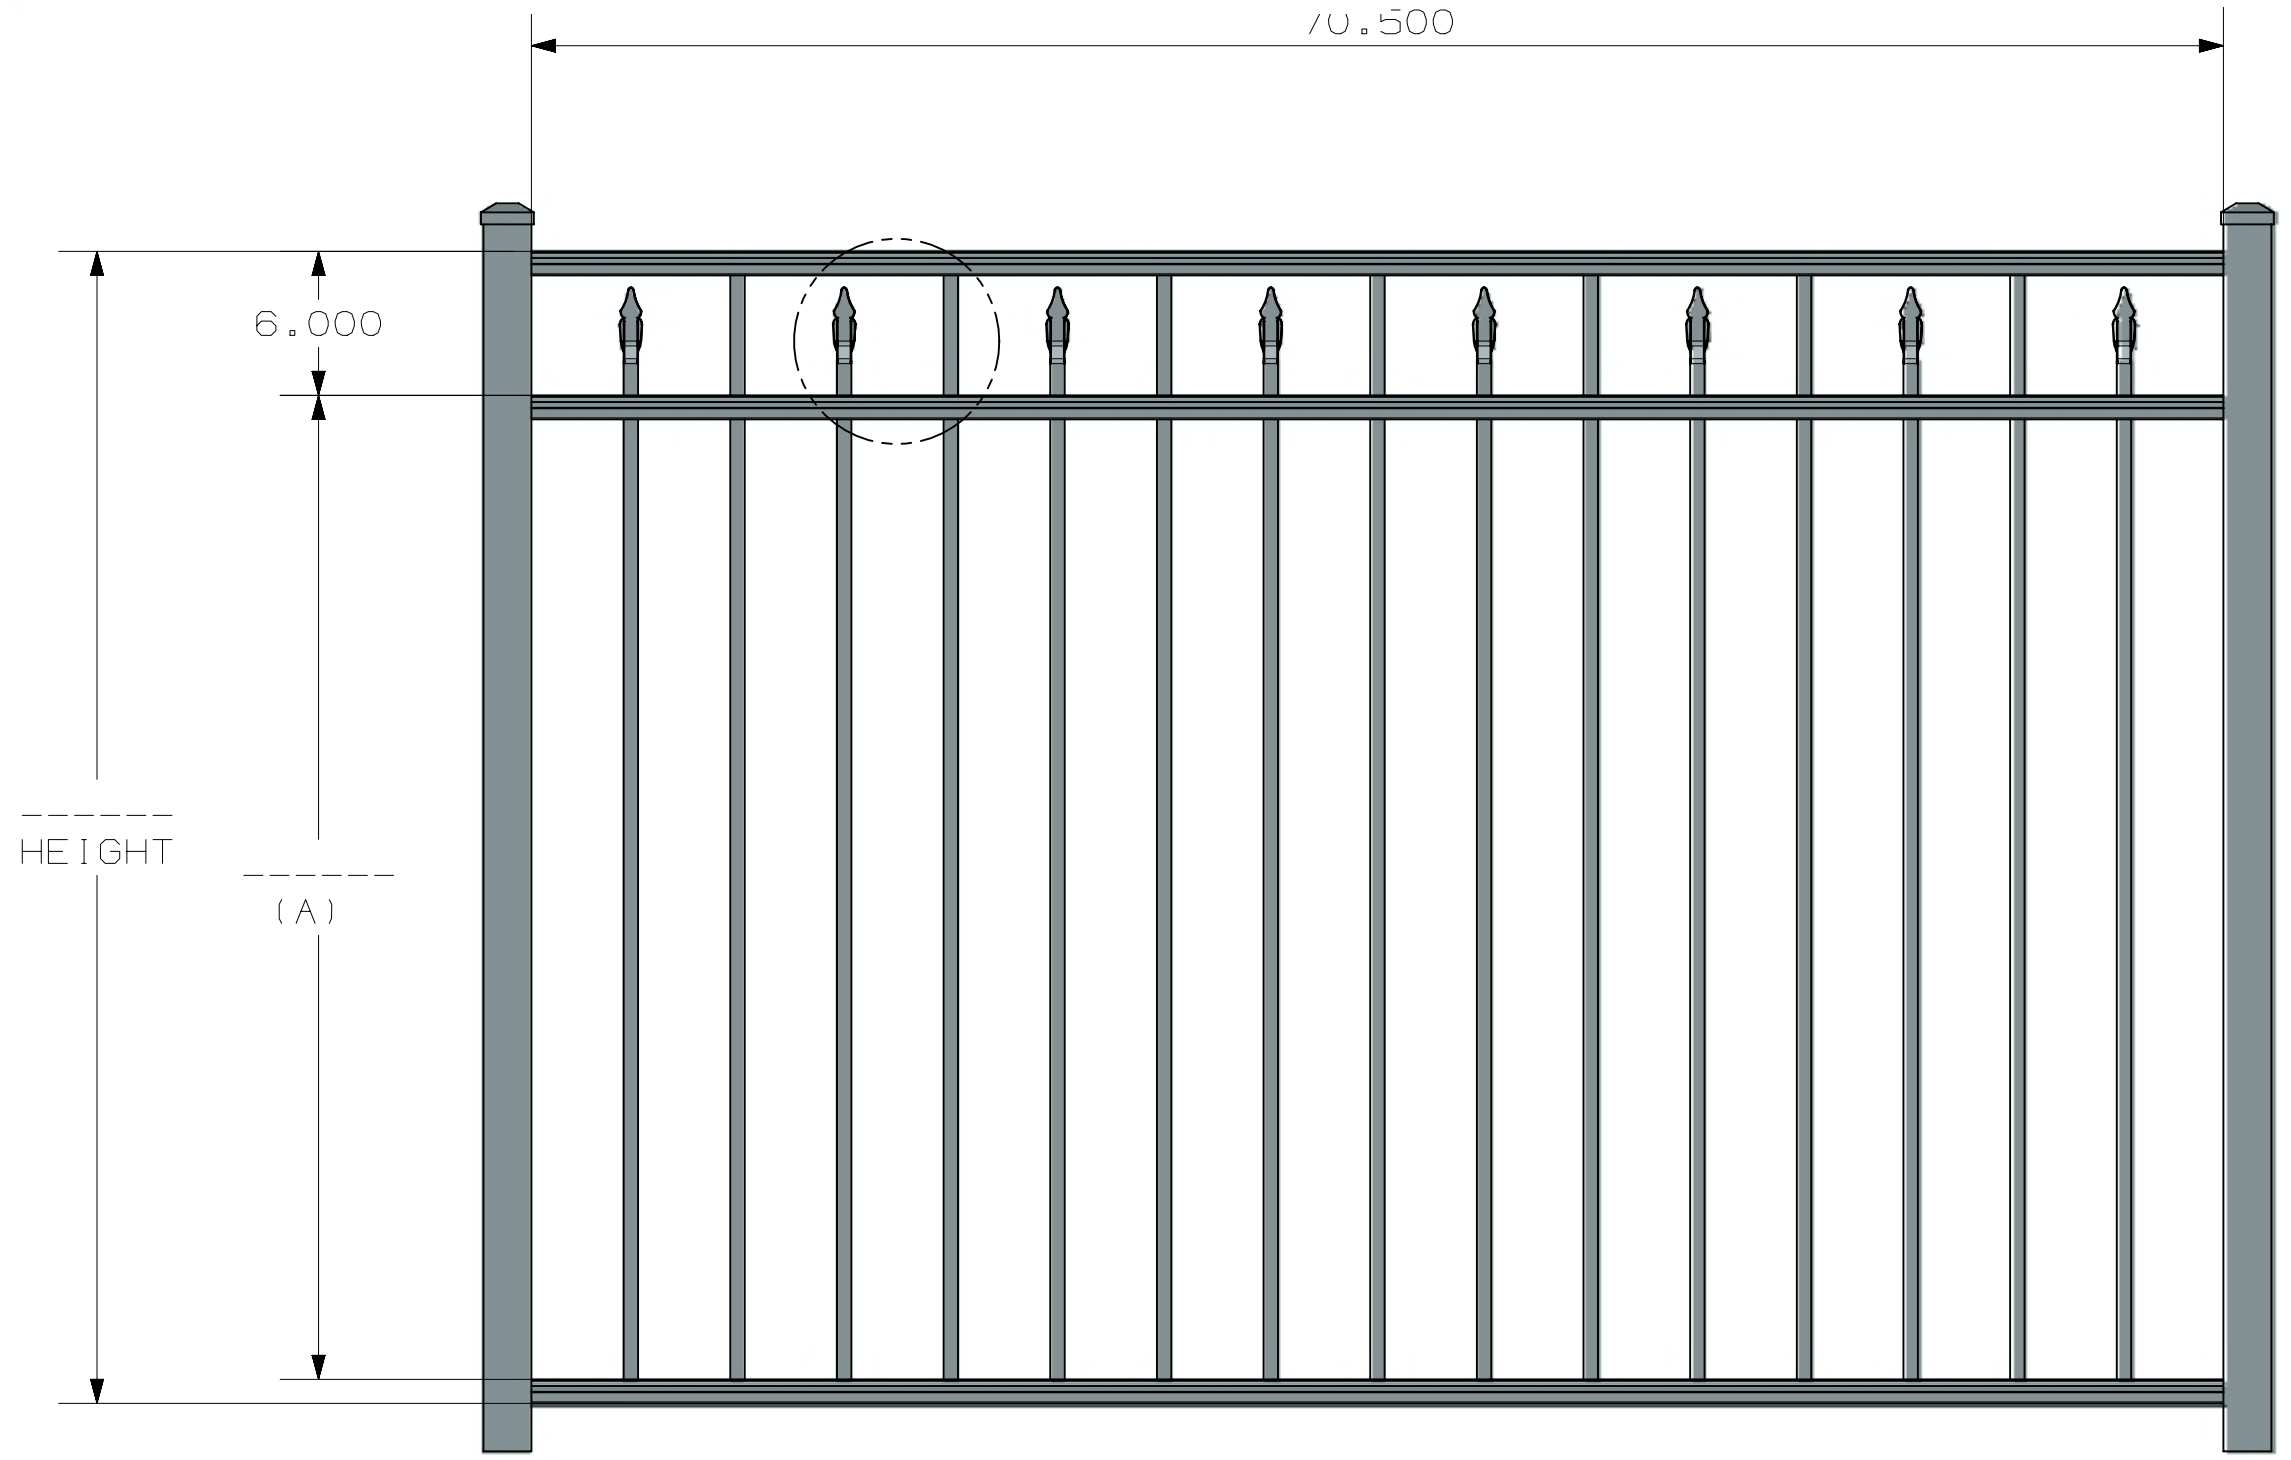
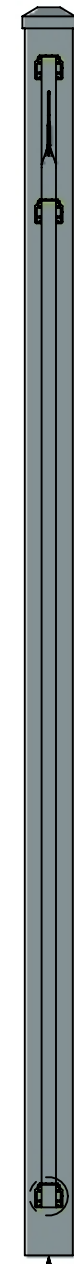


TOLERANCE	TAPE MEASURE ±1/16"	CALIPER ±.010"	DRAWING APPROVED	BOM ENTERED	ALLOY
OVERRIDDEN					COMMENTS

REV	NOTES

**Aluminum-Fence.com**  
An Outdoor Solutions Company Online Since 1996

**888-348-4695**

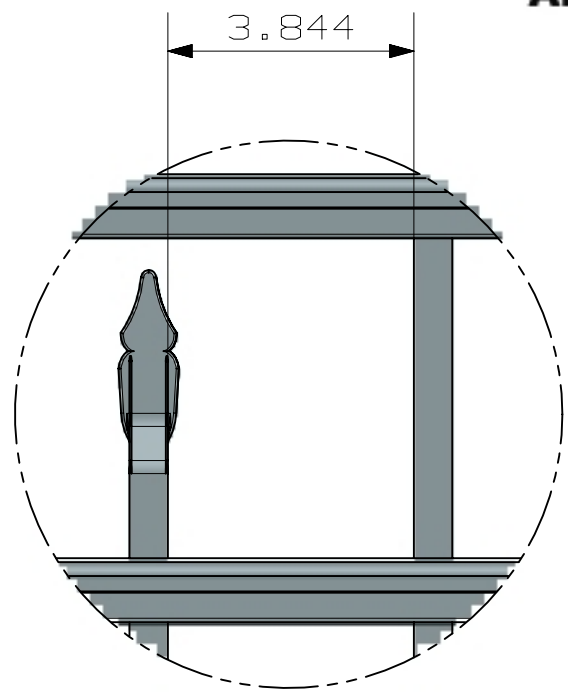

- POST OPTIONS  
 2" x 2" x .060" WALL  
 2" x 2" x .080" WALL  
 2" x 2" x .125" WALL  
 2 1/2" x 2 1/2" x .100" WALL

HEIGHT	(A)
3'	29"
3 1/2'	35"
4'	41"
4 1/2'	47"
5'	53"

INSIDE OF POST WIDTH	
NOMINAL	ACTUAL
5'	61.6875"
6'	70.5"
7'	83.875"

ULTRA ALUMINUM MANUFACTURING, INC  
 2124 GRAND COMMERCE DR. HOWELL, MI 48855  
 PHONE (800) 656-4420 FAX (800) 643-7426

	DATE	12-15-2023
	REV	1
	SHEET	1 OF 1

RESIDENTIAL  
 UAF - 250 FLAT TOP W/ SPEAR  
 FLUSH BOTTOM  
 3 - RAIL

UAF-250 FLAT TOP SPEAR FLUSH BOTTOM RESIDENTIAL 6X4 3 RAIL

Signature™

**ULTRA**®  
LOUVERED PRIVACY

**ULTRAMAX**®

**Defender**™

**ULTRA**®  
VINYL PRIVACY

*Estate Collection*

**ULTRA**®  
ALUMINUM PRIVACY

**ULTRARACK**™