


TOLERANCE	TAPE MEASURE ±1/16"	CALIPER ±.010"	DRAWING APPROVED	BOM ENTERED	ALLOY
OVERRIDDEN					COMMENTS

REV	NOTES
-----	-------

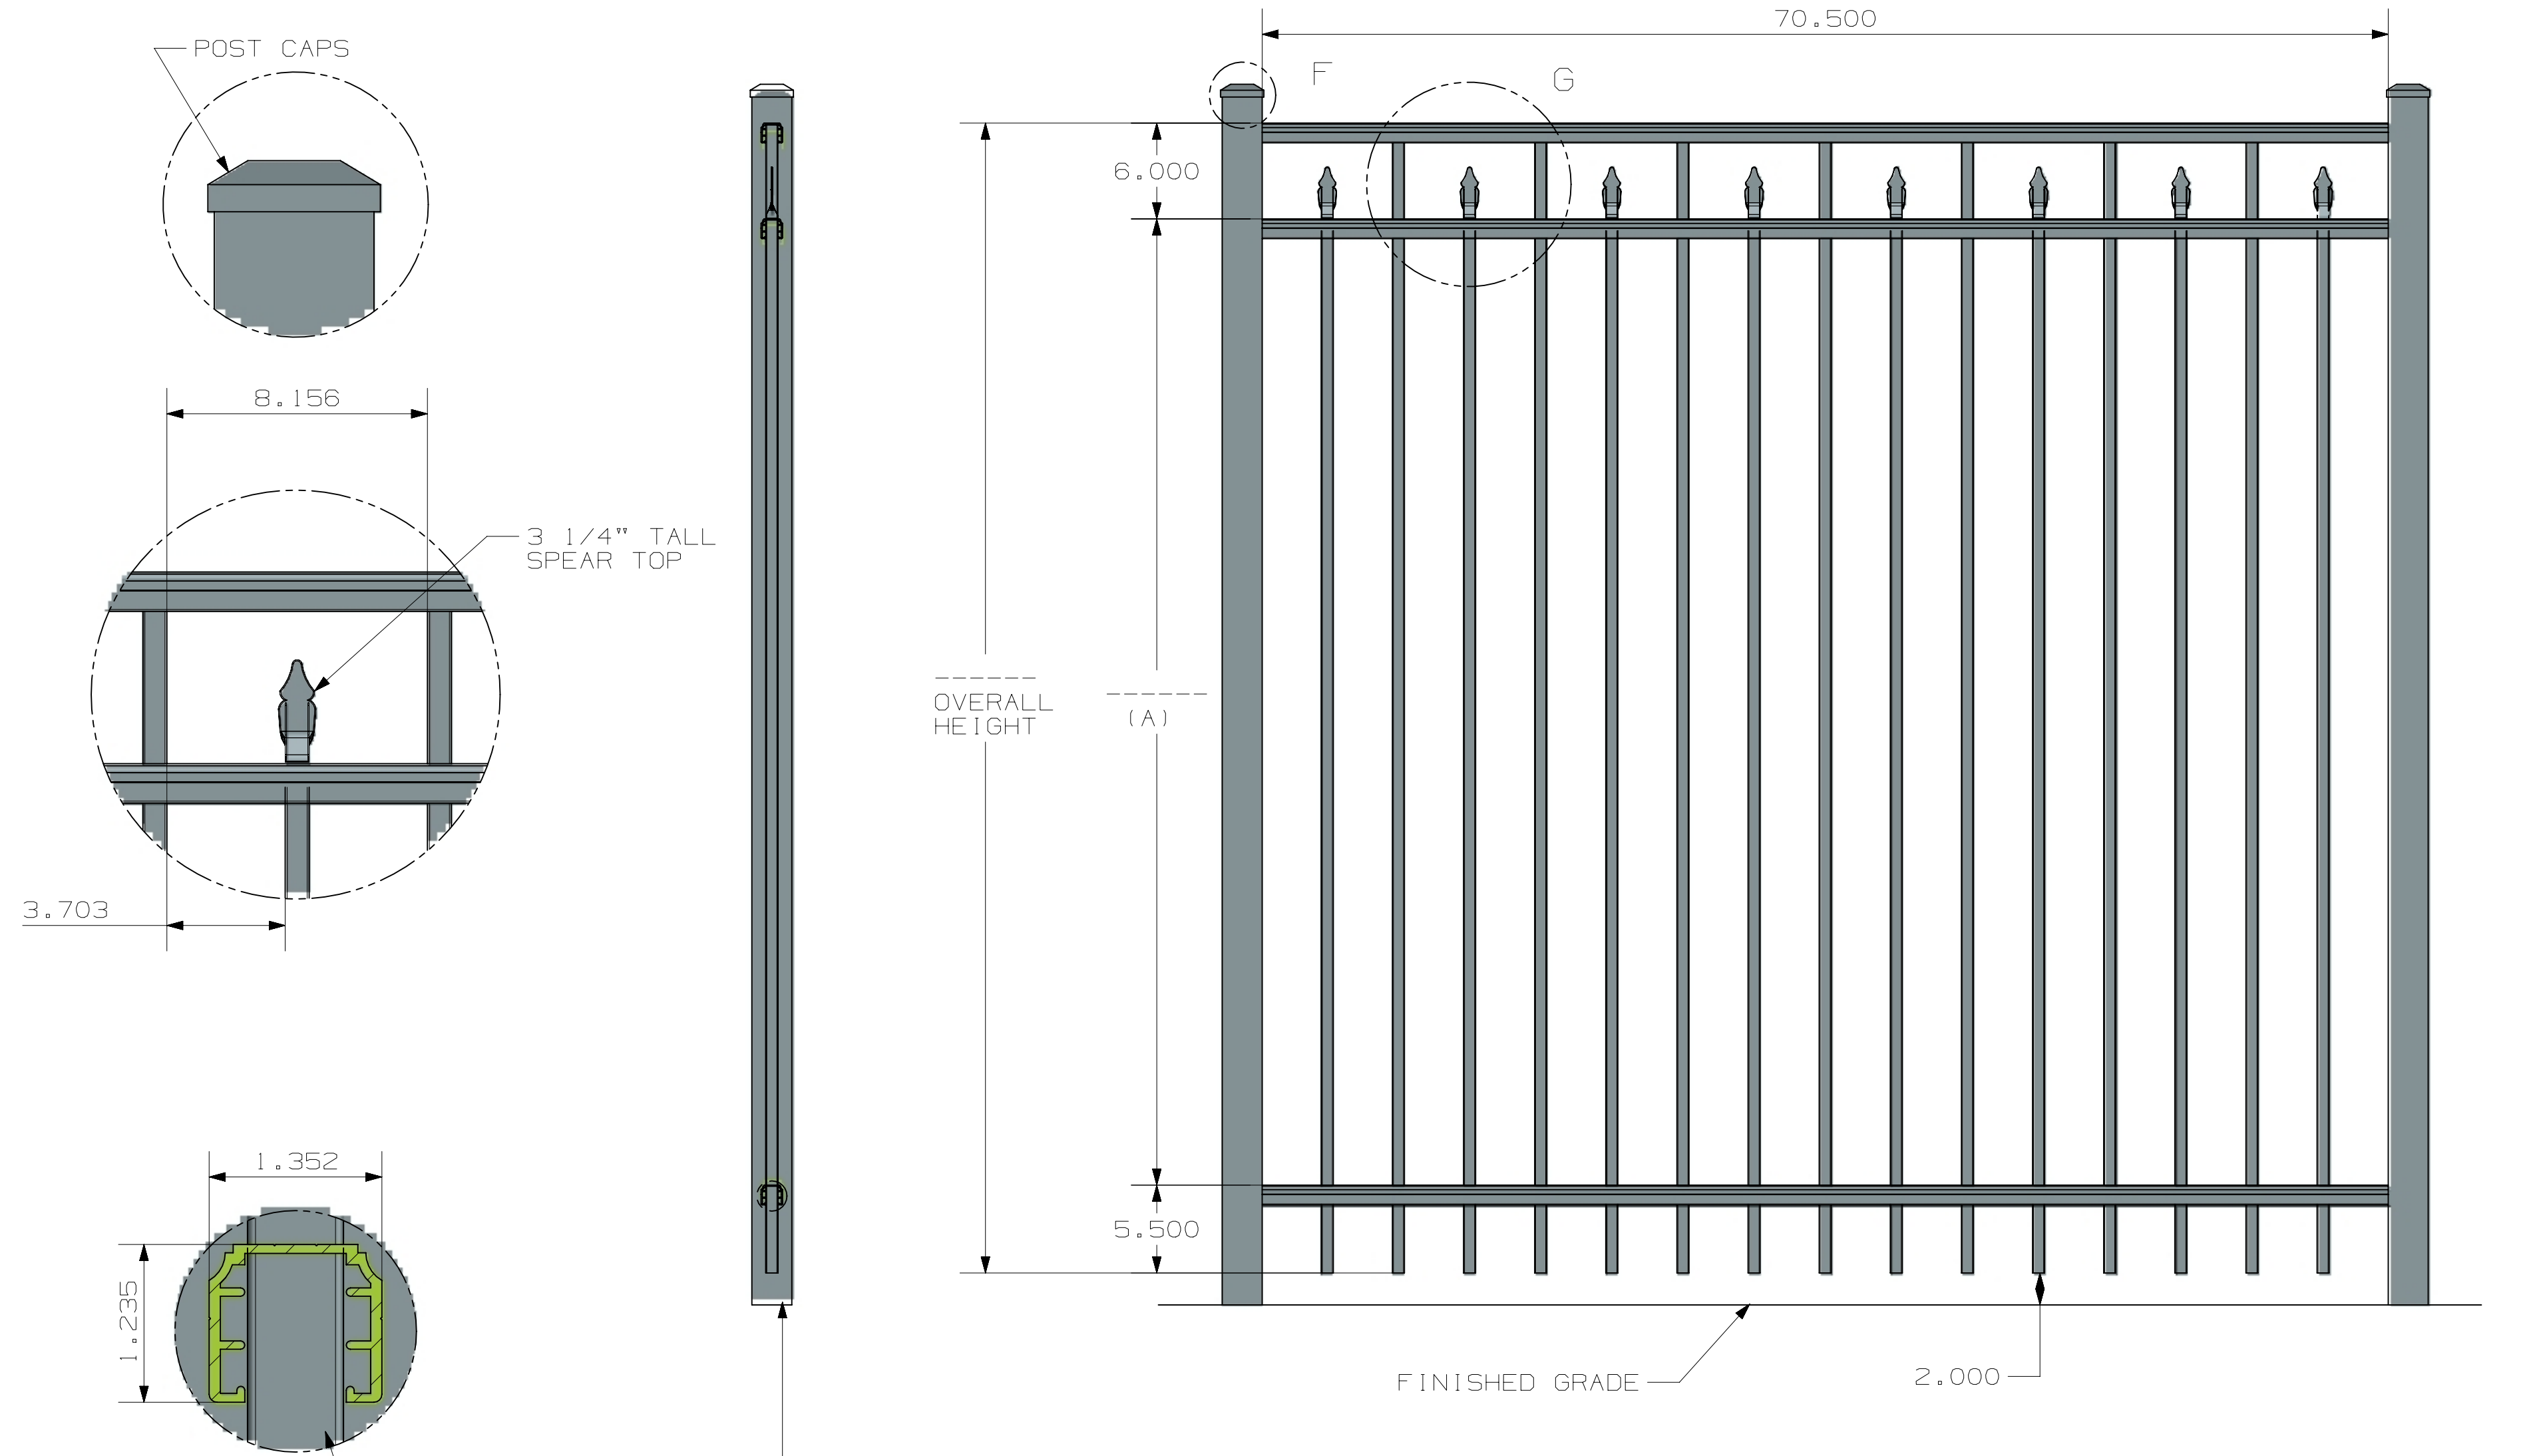

3/4" x 3/4" x .055" COMMERCIAL PICKET

POST OPTIONS:
 2" X 2" X .080 WALL
 2" X 2" X .125 WALL
 2.5" X 2.5" X .100 WALL
 3" X 3" X .125 WALL

HEIGHT	A
3'	24 1/2"
3 1/2'	30 1/2"
4'	36 1/2"
4 1/2'	42 1/2"
5'	48 1/2"
6'	60 1/2"

INSIDE OF POST WIDTH	
NOMINAL	ACTUAL
4'	46.5"
6'	70.5"
8'	94.5"

Aluminum-Fence.com
 An Outdoor Solutions Company Online Since 1996

888-348-4695

ULTRAALUMINUM MANUFACTURING, INC
 2124 GRAND COMMERCE DR. HOWELL, MI 48855
 PHONE (800) 656-4420 FAX (800) 643-7426

	DATE	12-5-2023
	REV	1
	SHEET	1 OF 1

UAF-220 FLAT TOP
 STD BOTTOM
 COMMERCIAL SHOP DRAWING
 3-RAIL
 NO SPEAR

UAF-250 FLAT TOP STD BOTTOM COMMERCIAL SPEAR TOP 6X6 3 RAIL