
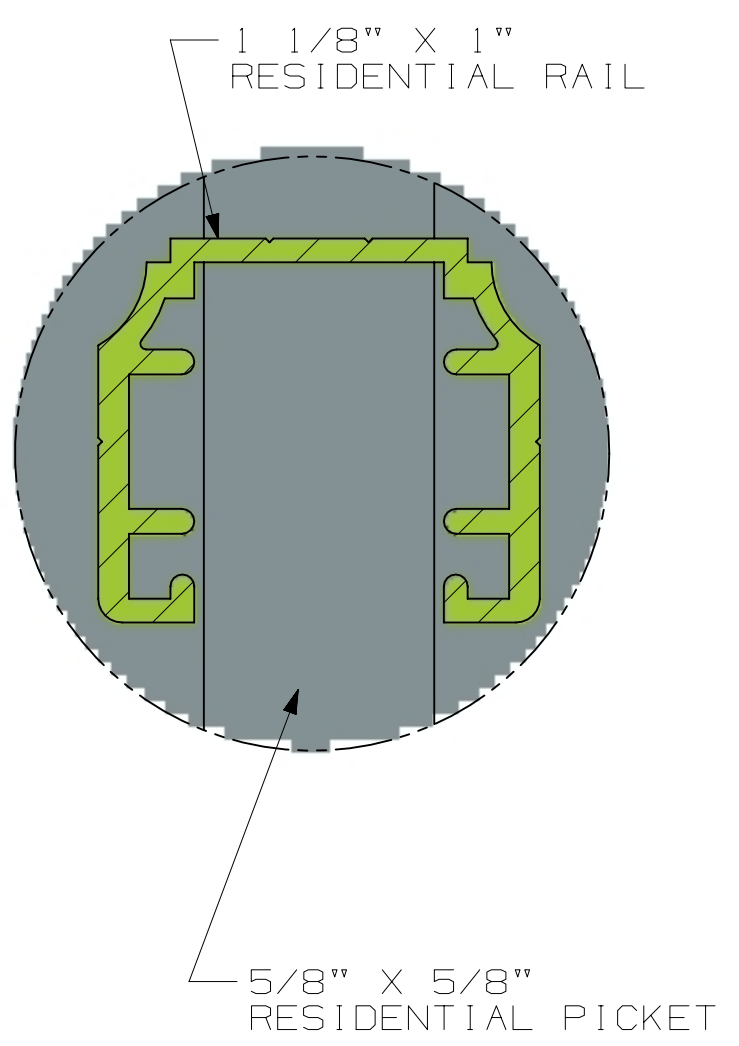
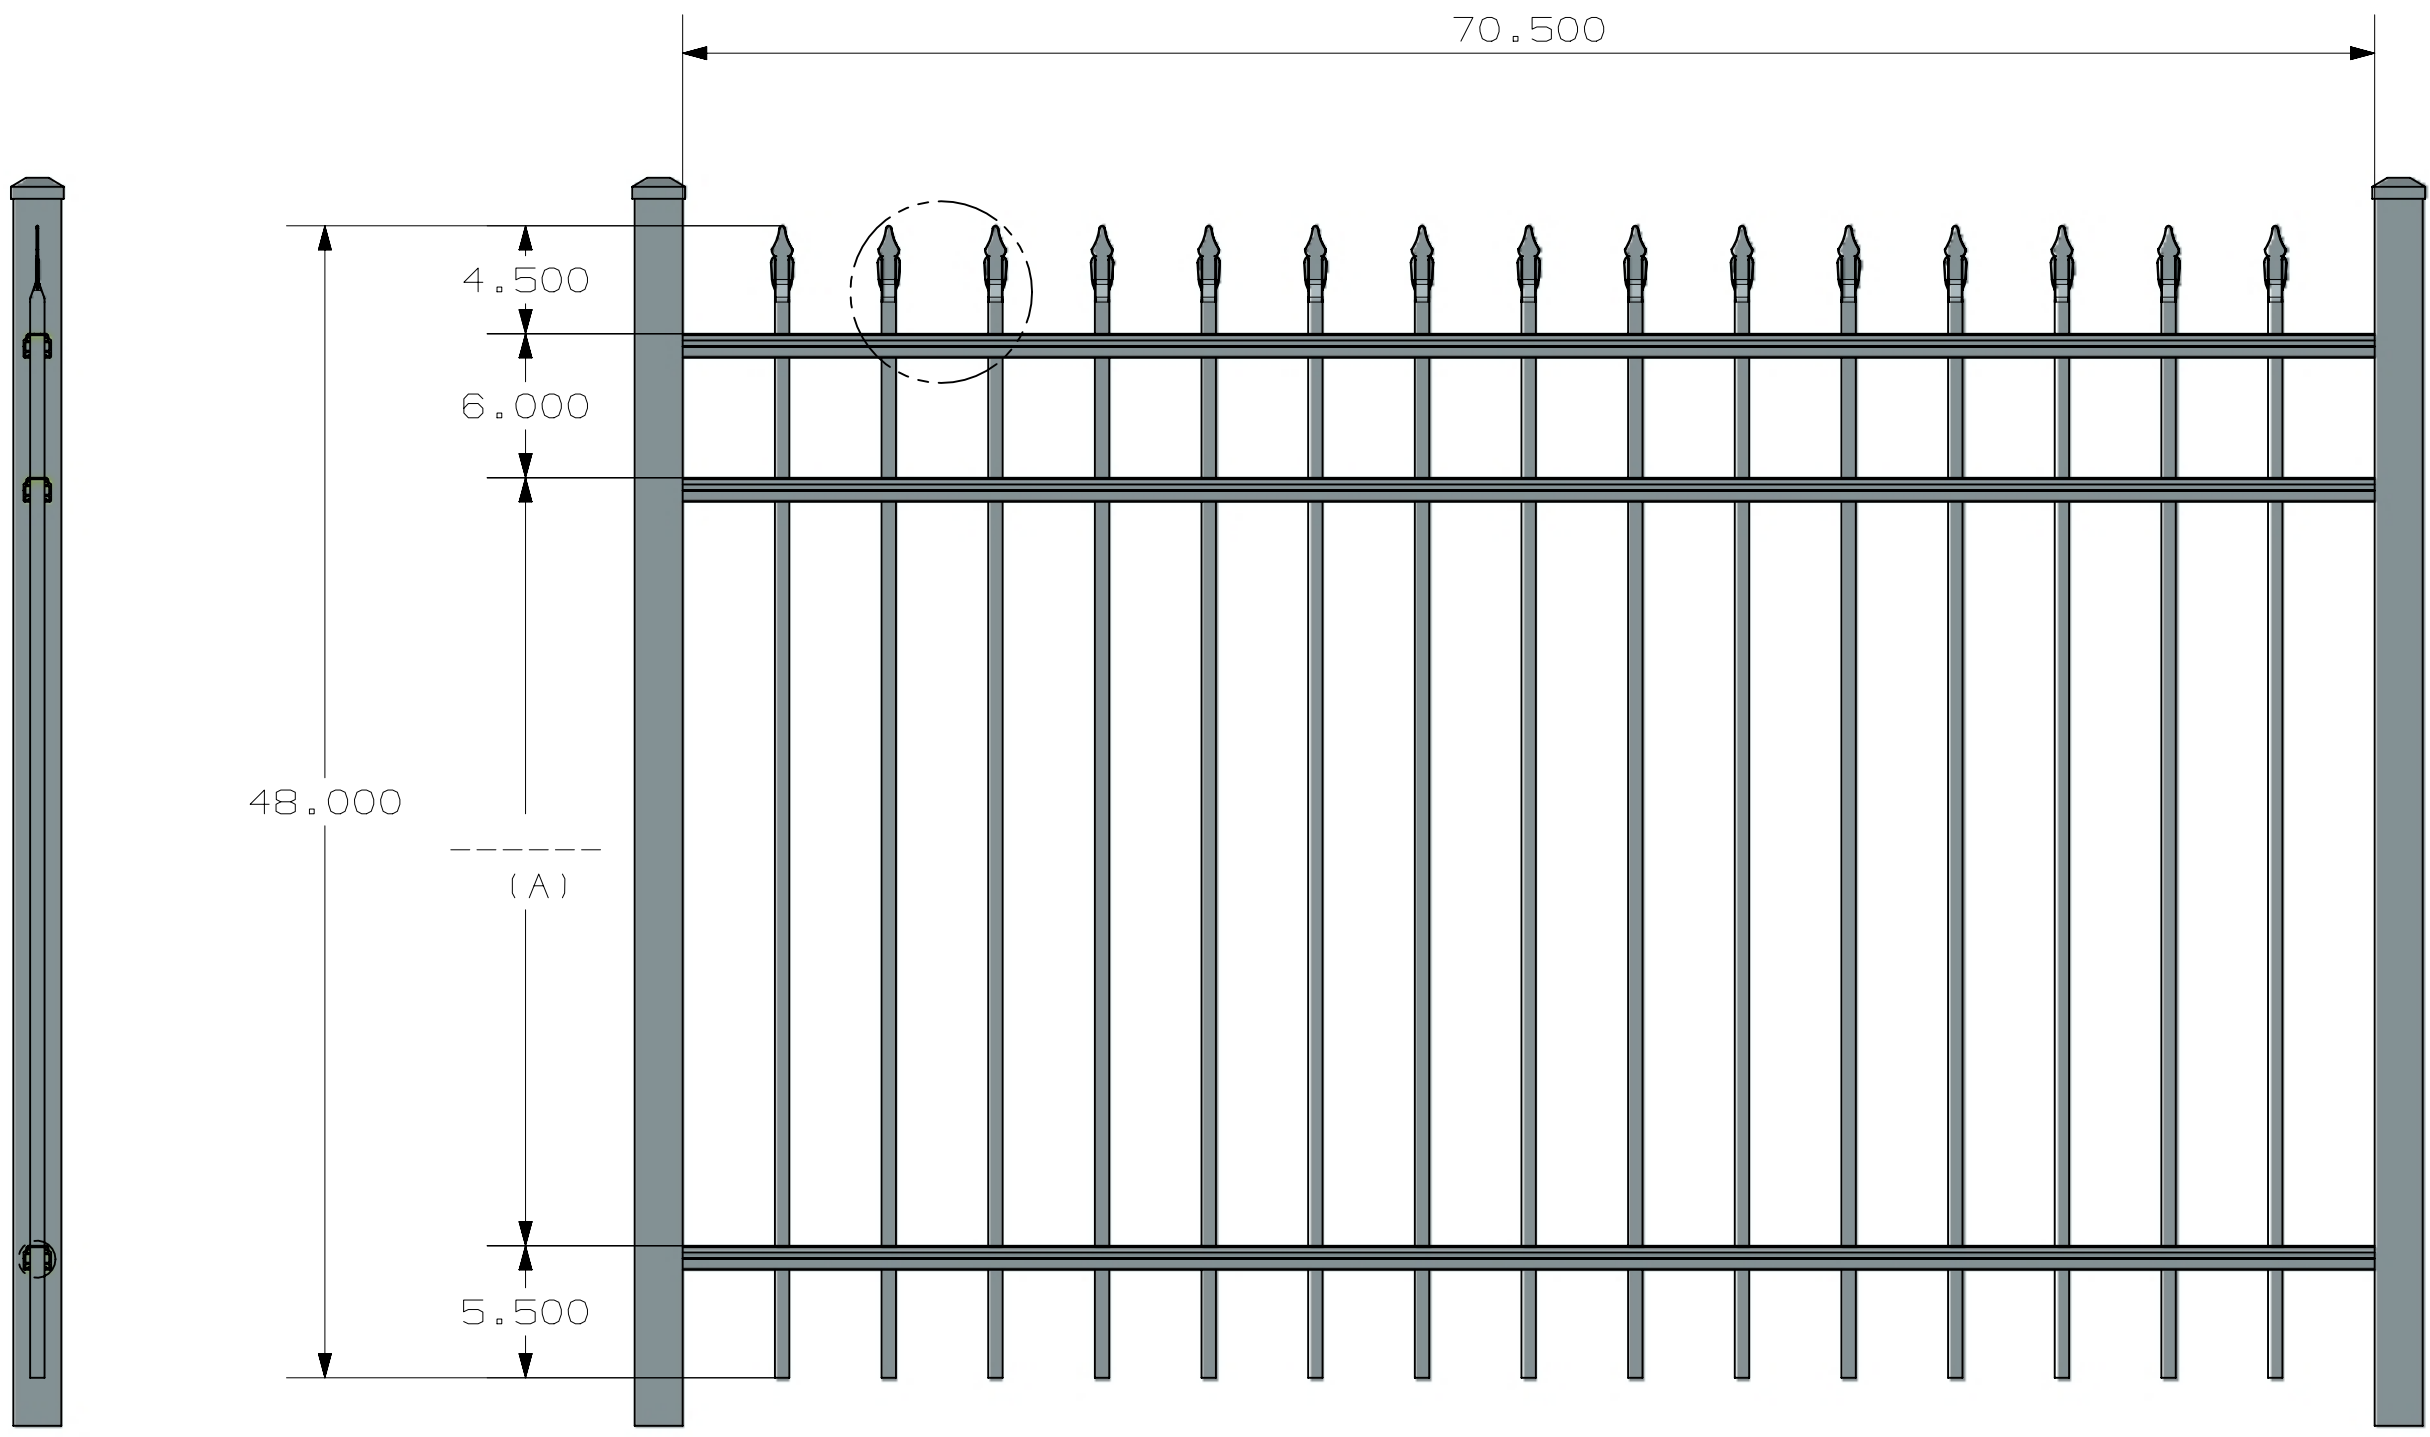


TOLERANCE	TAPE MEASURE ±1/16"	CALIPER ±.010"	DRAWING APPROVED	BOM ENTERED	ALLOY
OVERRIDDEN					COMMENTS

REV	NOTES

Aluminum-Fence.com
 An Outdoor Solutions Company Online Since 1996
888-348-4695

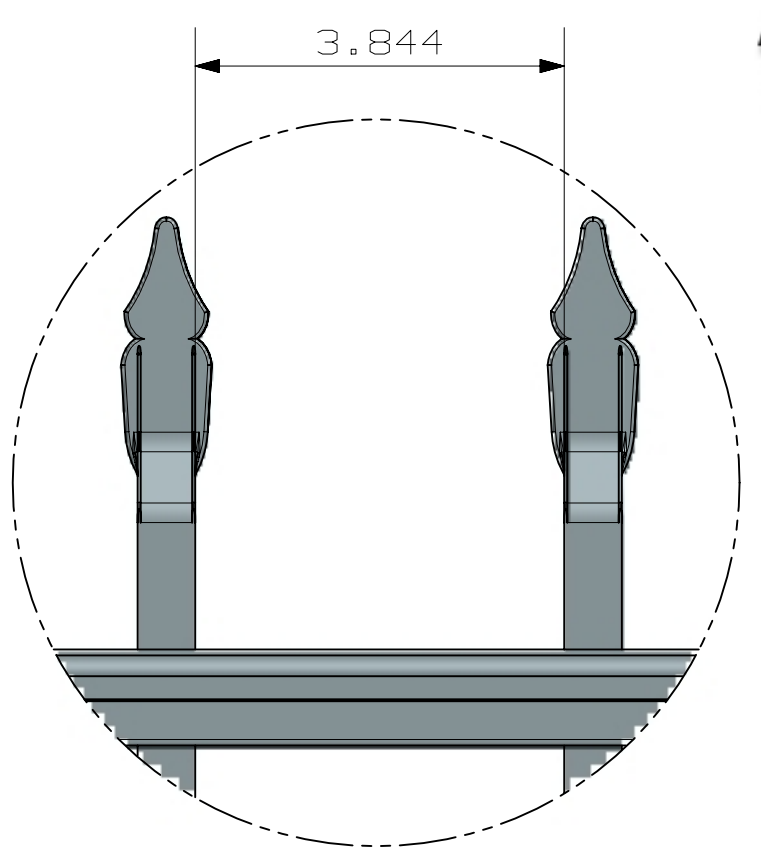

HEIGHT	(A)
3'	20"
3 1/2'	26"
4'	32"
4 1/2'	38"
5'	44"

INSIDE OF POST WIDTH	
NOMINAL	ACTUAL
5'	61.6875"
6'	70.5"
7'	83.875"

ULTRA ALUMINUM MANUFACTURING, INC
 2124 GRAND COMMERCE DR. HOWELL, MI 48855
 PHONE (800) 656-4420 FAX (800) 643-7426

	ULTRA	DATE	12-15-2023
	FENCING • RAILING	REV	1
		SHEET	1 OF 1

RESIDENTIAL
 UAS - 100 SPEAR TOP
 STD BOTTOM
 3 - RAIL

UAS-100 SPEAR TOP STD BOTTOM RESIDENTIAL 6X4 3-RAIL