


TOLERANCE	TAPE MEASURE ±1/16"	CALIPER ±.010"	DRAWING APPROVED	BOM ENTERED	ALLOY
OVERRIDDEN					COMMENTS

REV	NOTES
-----	-------

Aluminum-Fence.com
An Outdoor Solutions Company Online Since 1996

888-348-4695

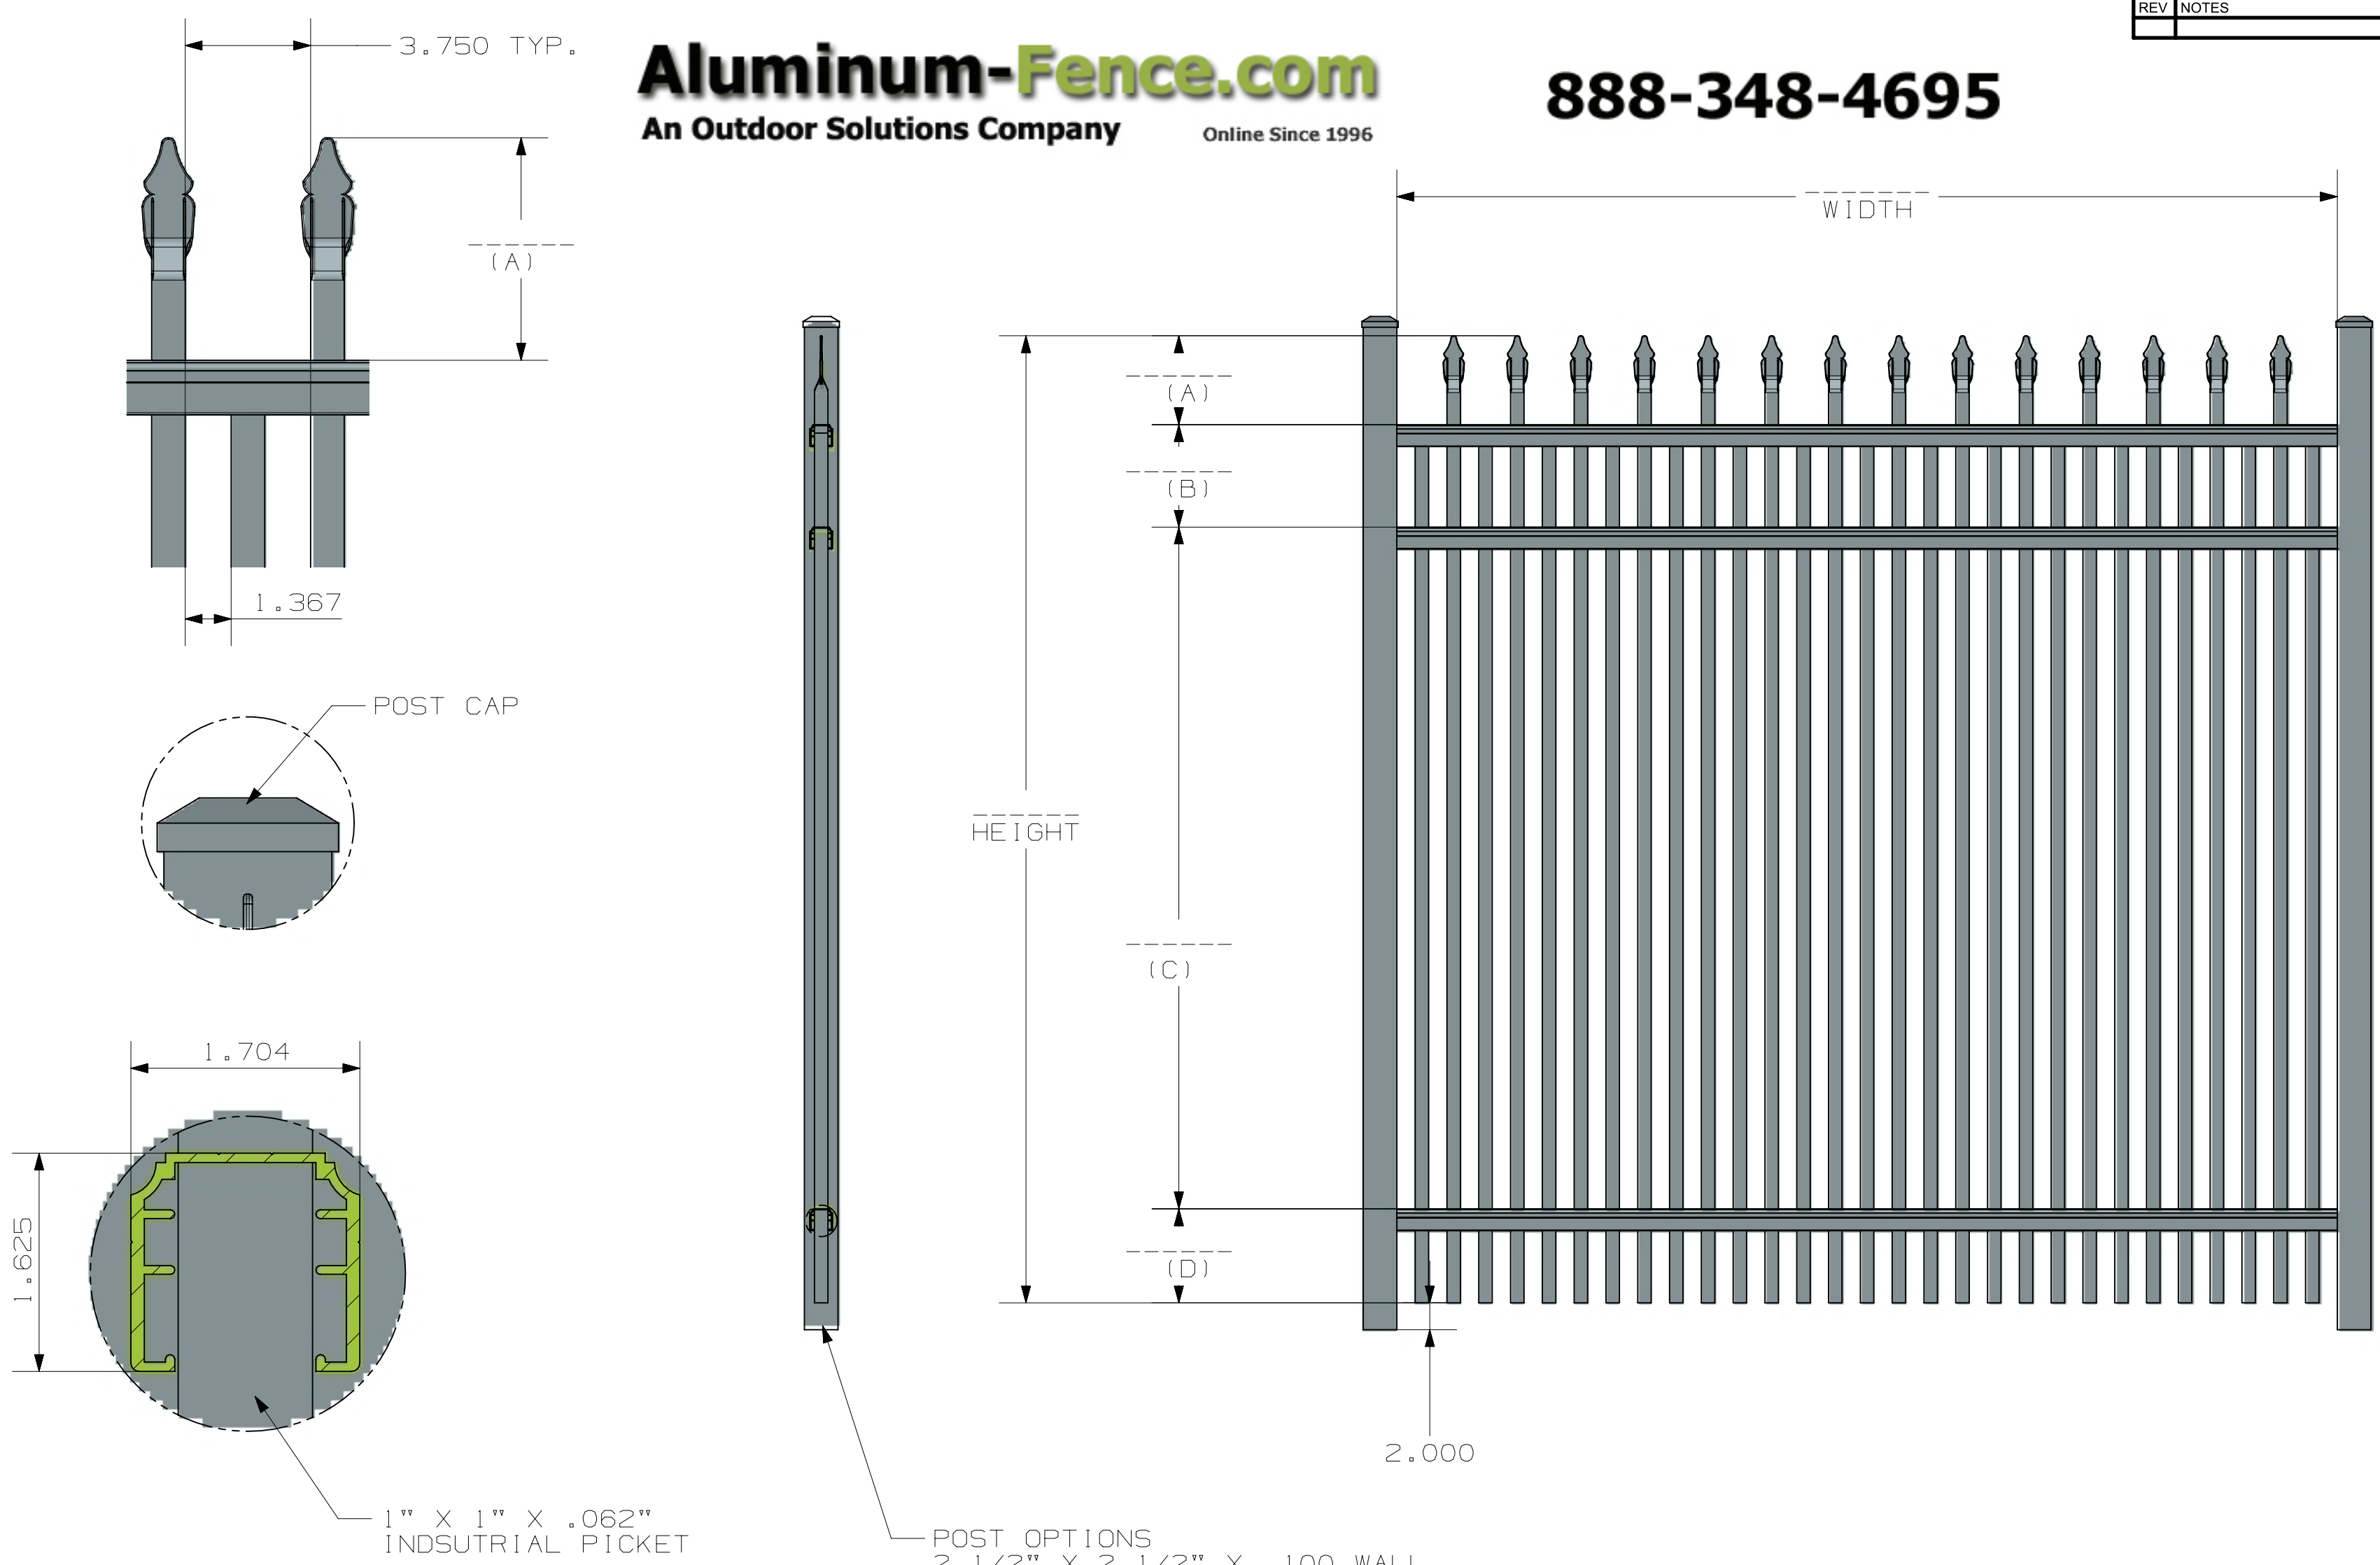

- POST OPTIONS
 2 1/2" X 2 1/2" X .100 WALL
 3" X 3" X .125" WALL
 4" X 4" X .125" WALL

ULTRA ALUMINUM MANUFACTURING, INC
 2124 GRAND COMMERCE DR. HOWELL, MI 48855
 PHONE (800) 656-4420 FAX (800) 643-7426

	DATE	12-7-2023
	REV	1
	SHEET	1 OF 1

UAS-101 SPEAR TOP
 STD BOTTOM
 INDUSTRIAL SHOP DRAWING
 3-RAIL

HEIGHT	A	B	C	D
4'	6 5/8"	7 5/8"	26 3/4"	7"
4 1/2'	6 5/8"	7 5/8"	32 3/4"	7"
5'	6 5/8"	7 5/8"	38 3/4"	7"
6'	6 5/8"	7 5/8"	50 3/4"	7"

NOMINAL WIDTH	RAIL LENGTH
6'	71 1/2"
8'	100"

UAS-101 STD BOTTOM INDUSTRIAL SPEAR TOP 6X6 3 RAIL